




5 SOUTH FACADE SECTION @ BGC SECURE CONNECTOR WEST
A6119/A6216 1/2" = 1'-0"

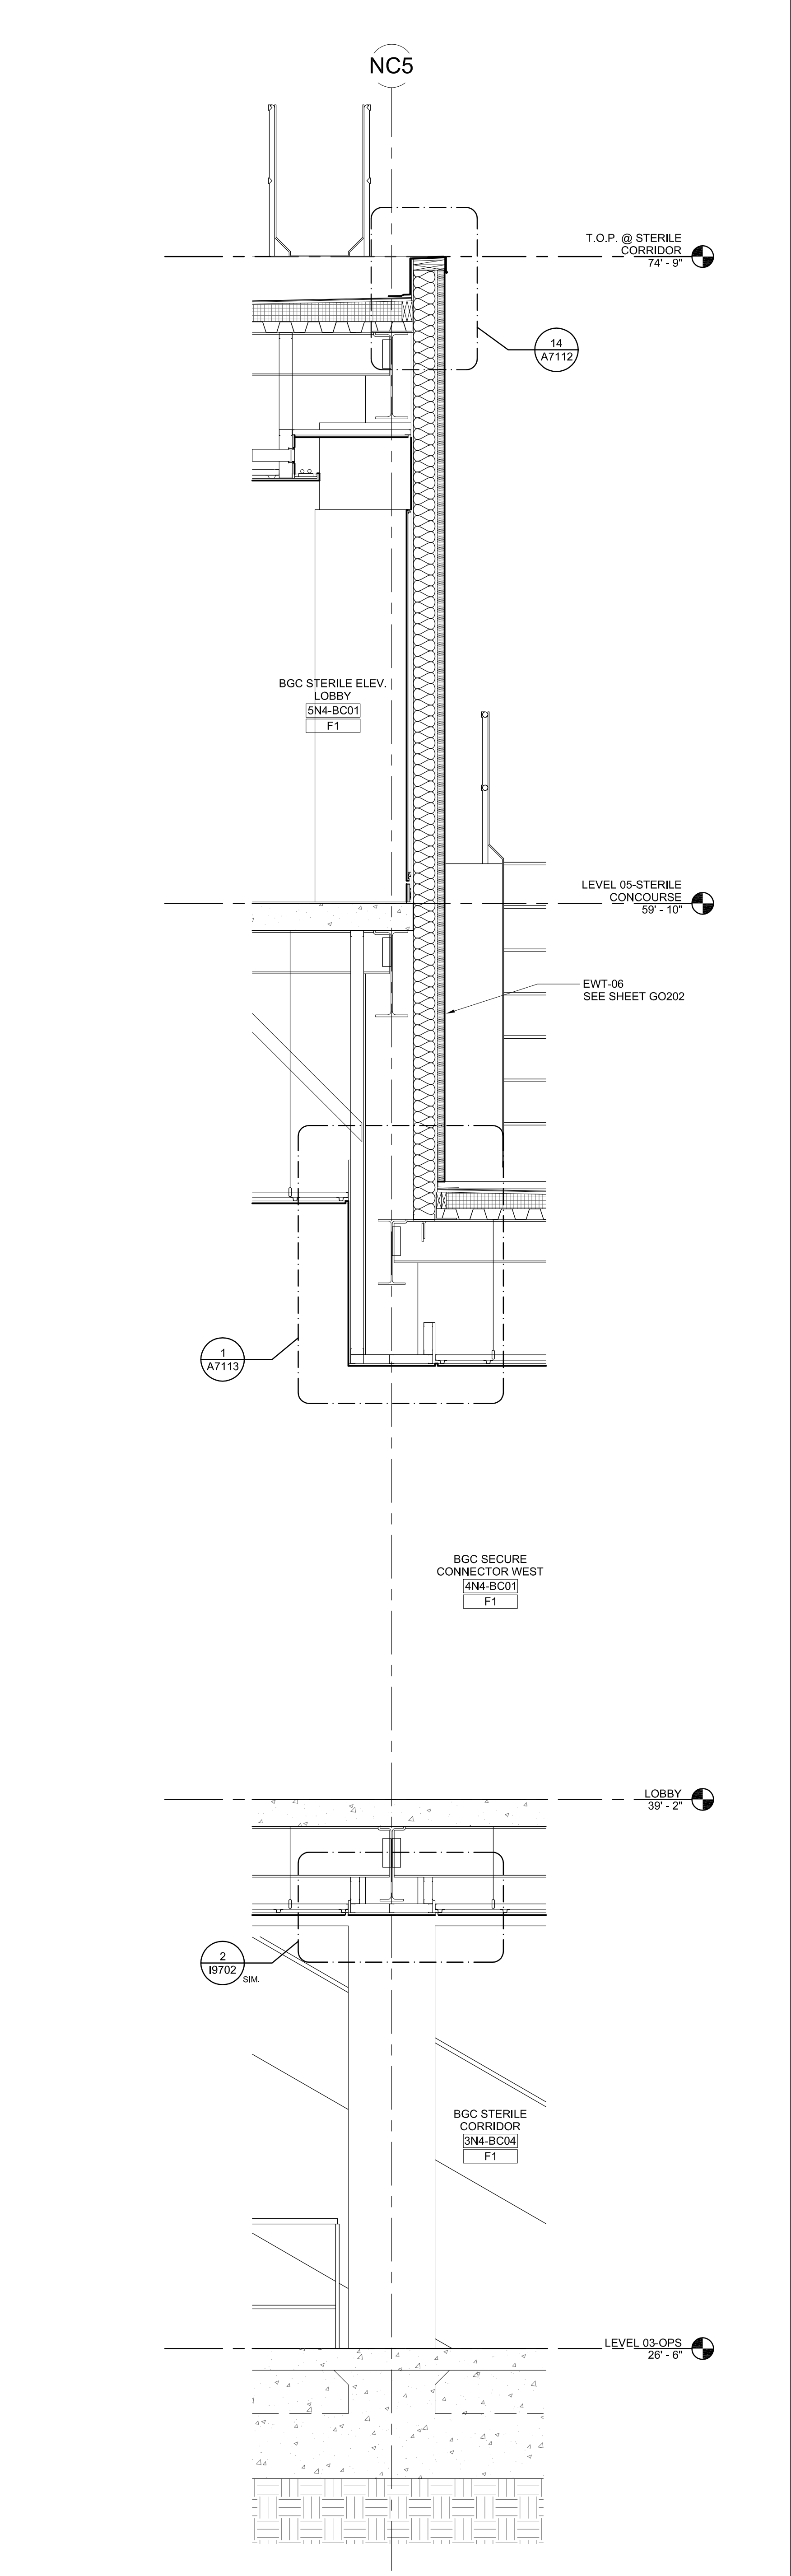


4 SECTION @ BGC SECURE CONNECTOR WEST
A6119/A6216 1/2" = 1'-0"

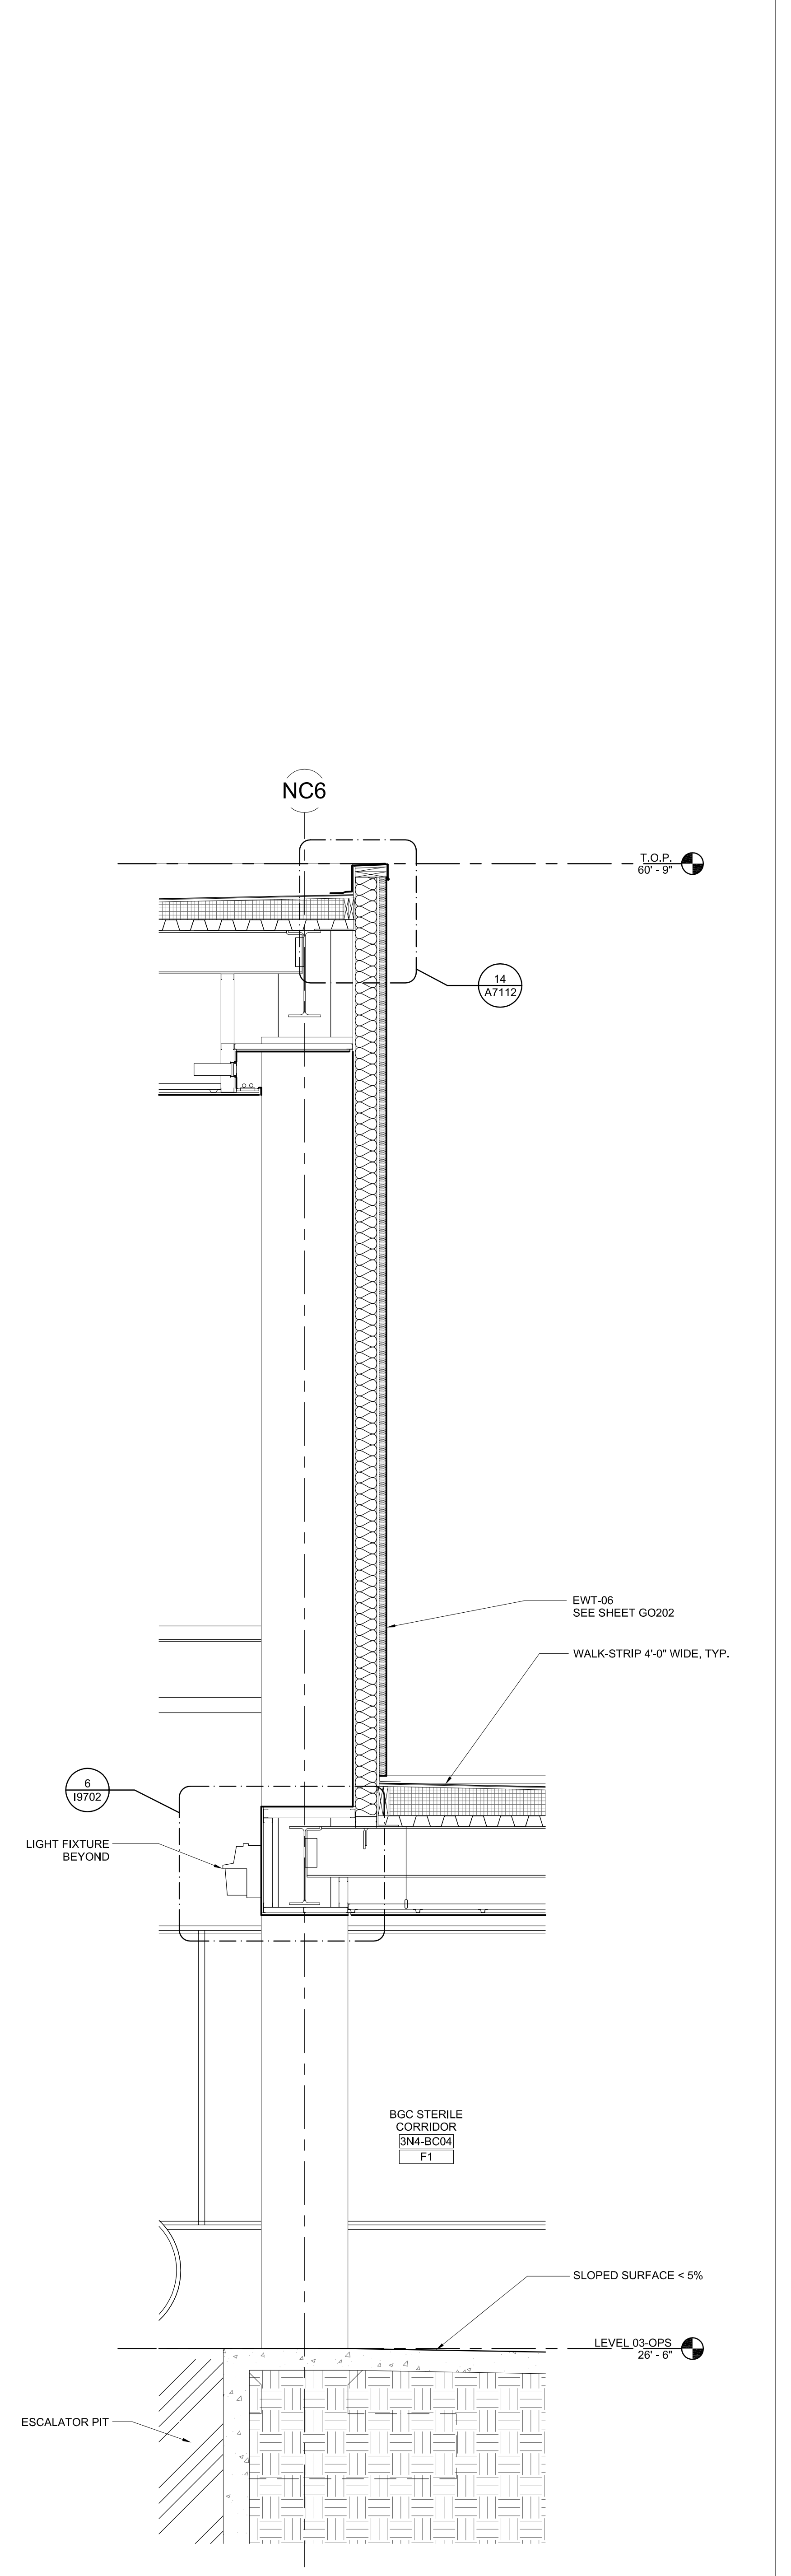

3 SECTION @ BGC STERILE CORRIDOR AND ESCALATOR
A6120/A6216 1/2" = 1'-0"

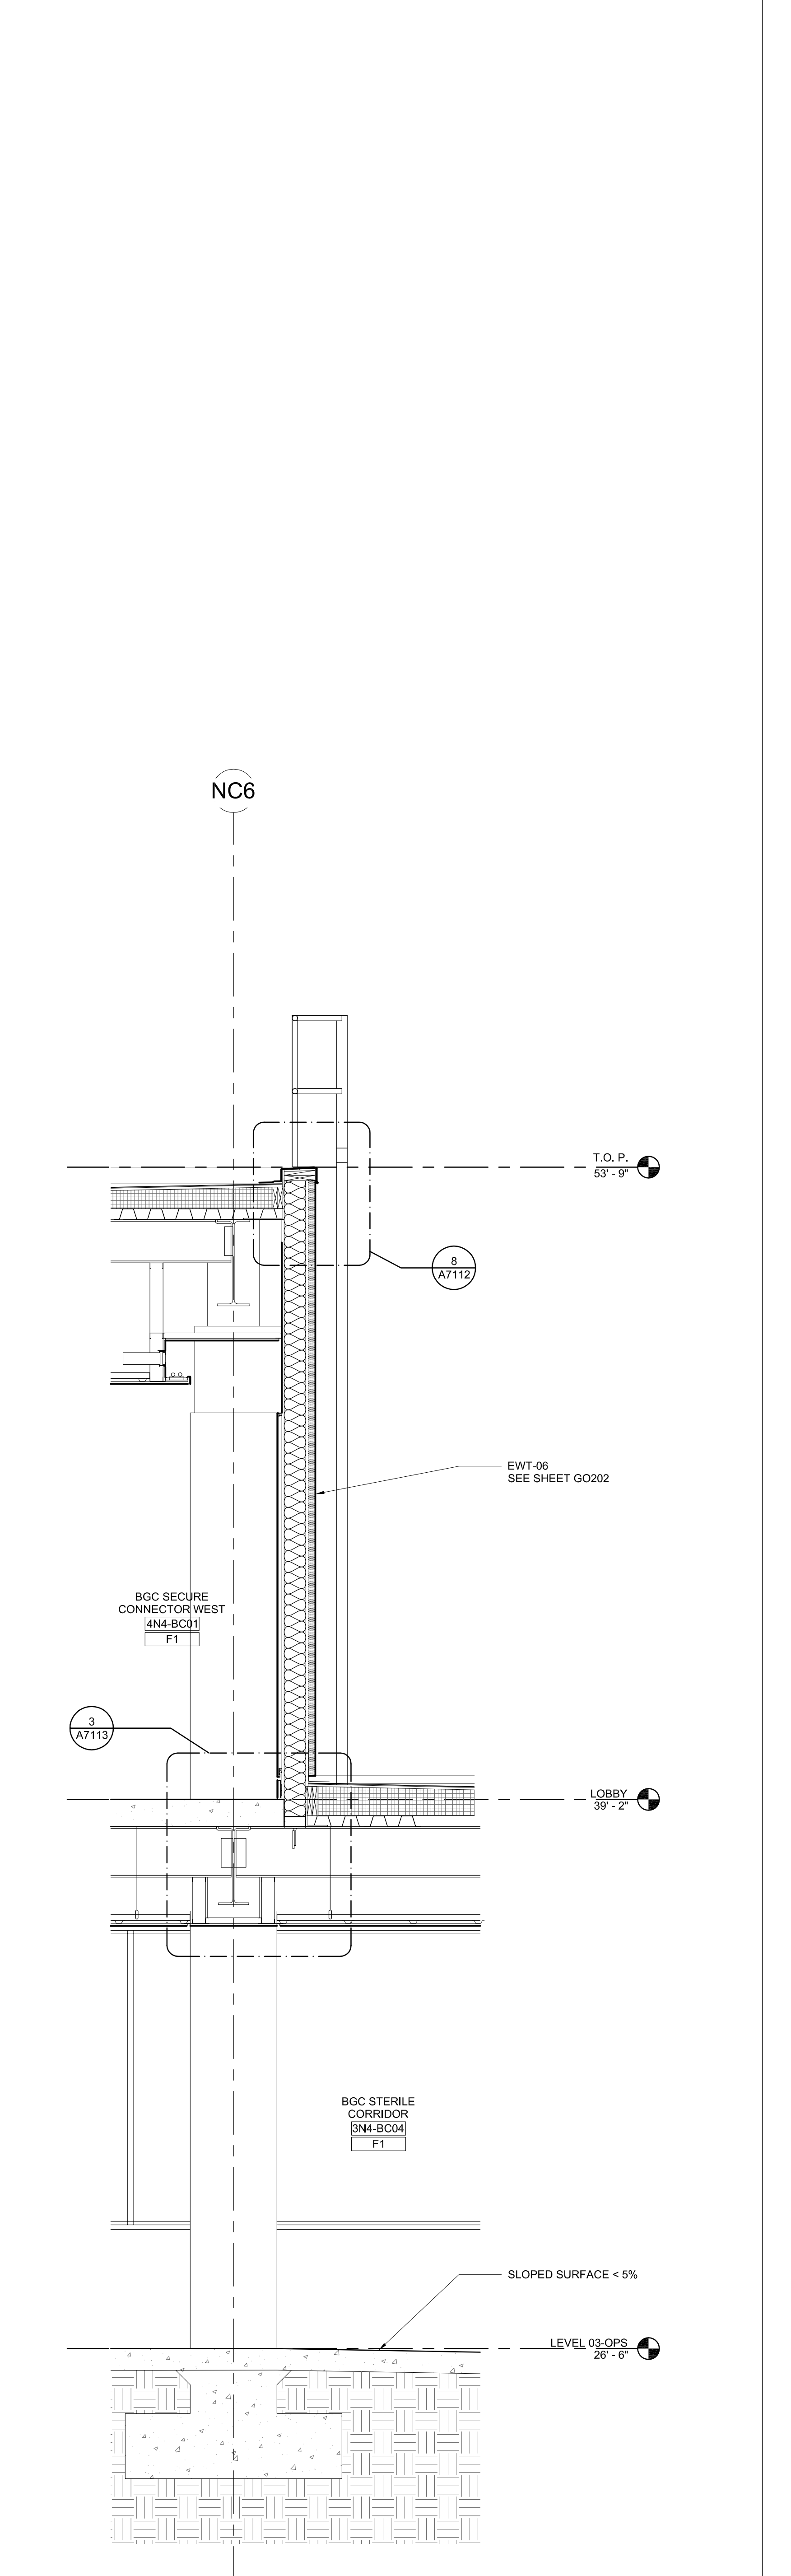

2 SECTION @ BGC STERILE CORRIDOR
A6119/A6216 1/2" = 1'-0"

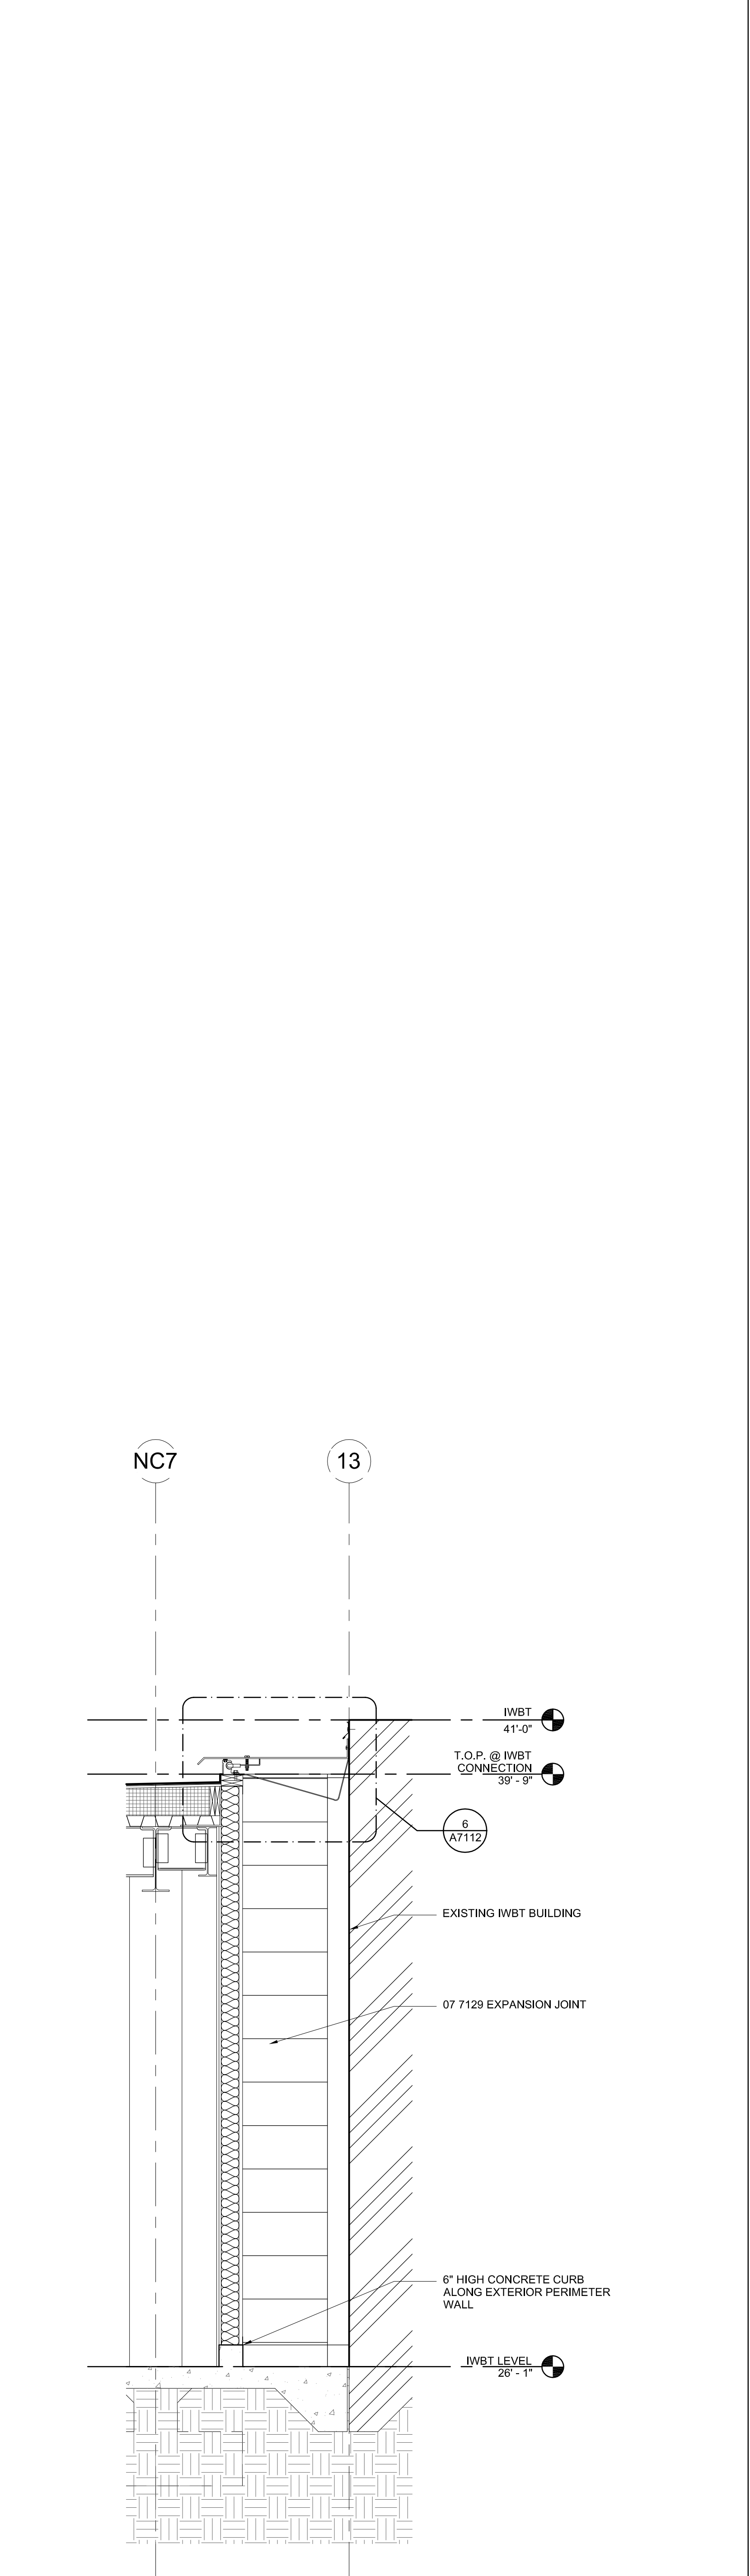

1 SECTION @ IWBT BUILDING CONNECTOR
A6119/A6216 1/2" = 1'-0"

CONSULTANT	CONSULTANT	CONSULTANT
------------	------------	------------



STAMP

REV. NO.	DATE	DESCRIPTION	REV. NO.	DATE	DESCRIPTION
DPS-B2	2010 0215	DESIGN PACKAGE #5 BULLETIN 2			

Los Angeles World Airports
BUS GATE CONNECTOR WALL SECTIONS
 Bradley West Concourse
 13000 Worldway, LA, CA 90045

DATE: 2/10/10 10:48:00 AM
 SCALE: 1/2" = 1'-0"
 SHEET: A6216
 PROJECT: DA4274