




**5 EAST FACADE SECTION @ BGC SECURE CONNECTOR WEST**  
 A6118/A6217 1/2" = 1'-0"

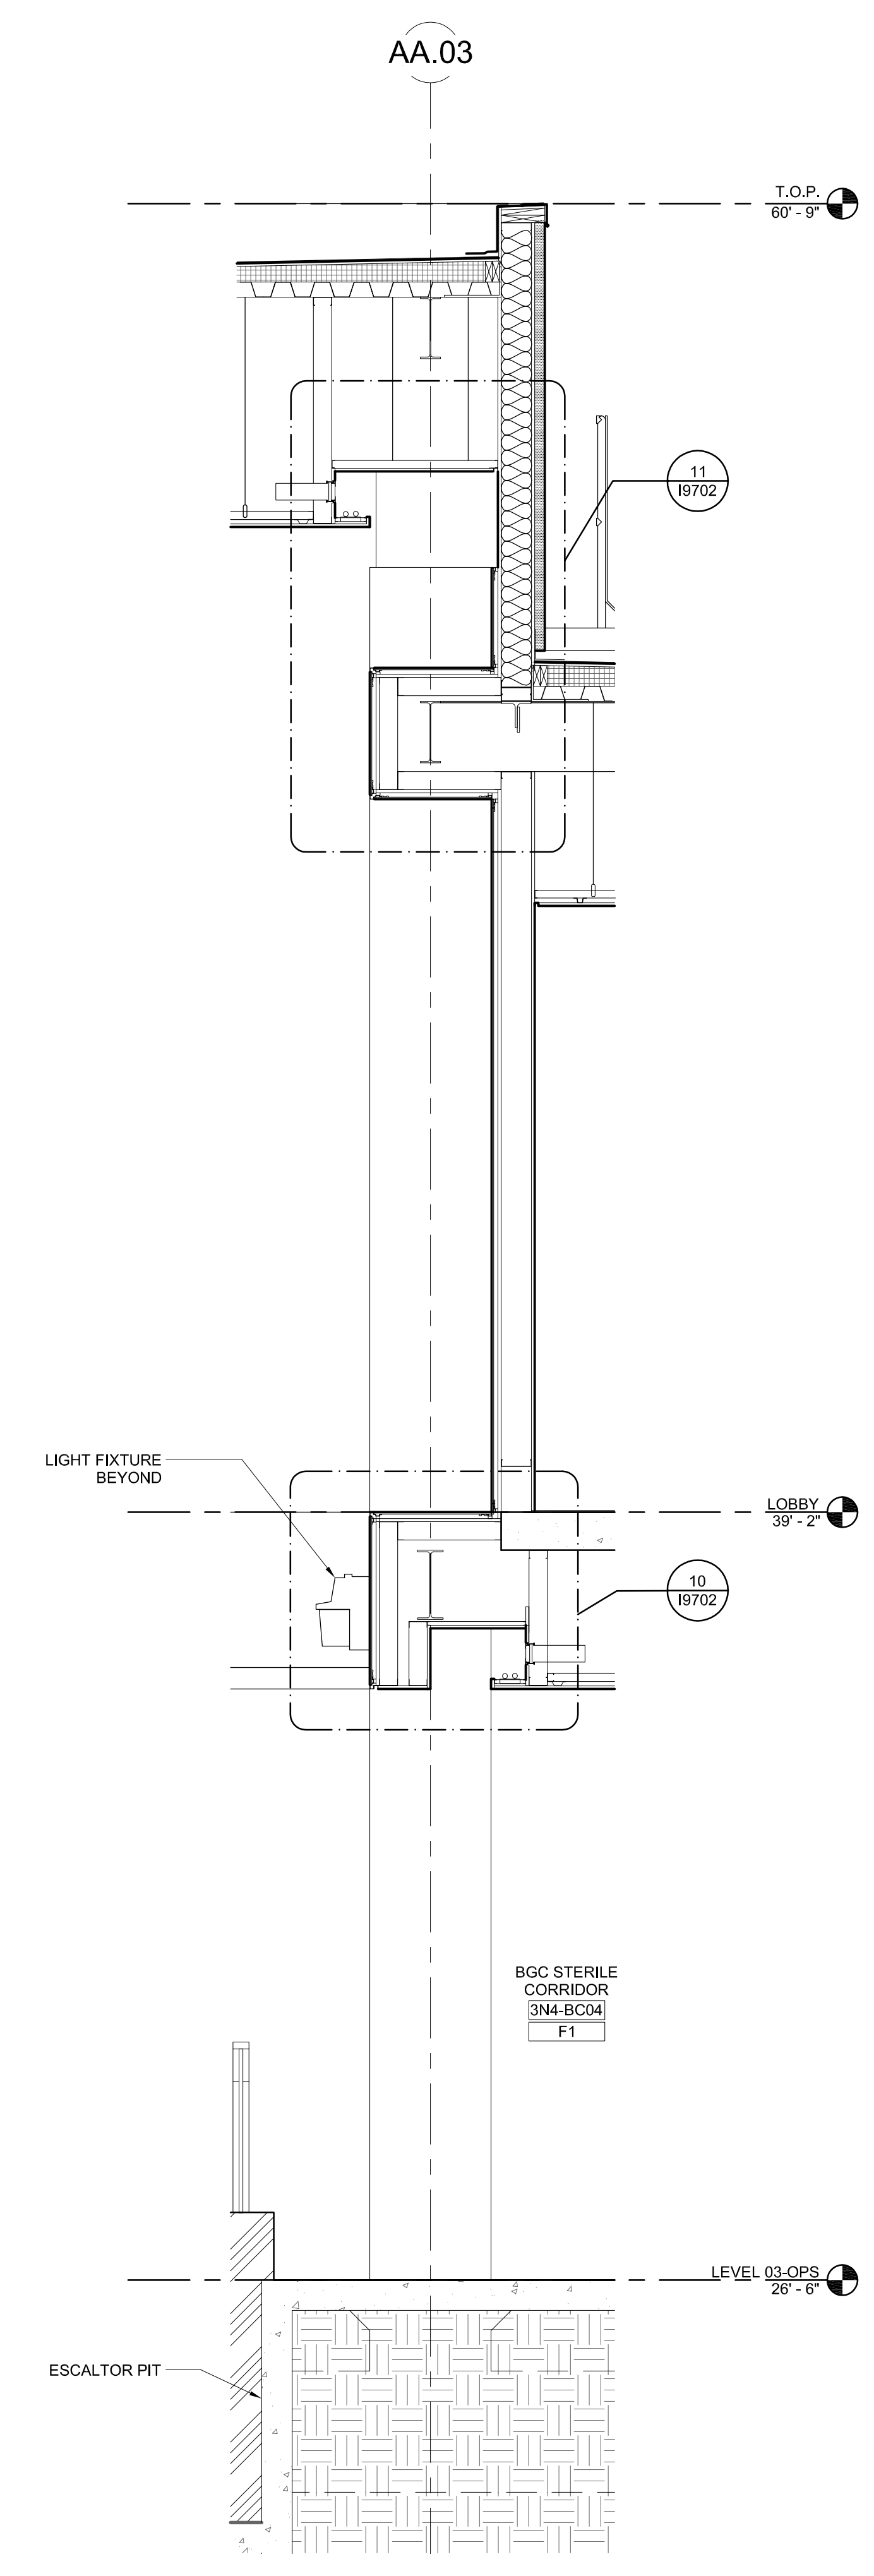


**4 SECTION @ BGC STERILE CORRIDOR**  
 A2843/A6217 1/2" = 1'-0"

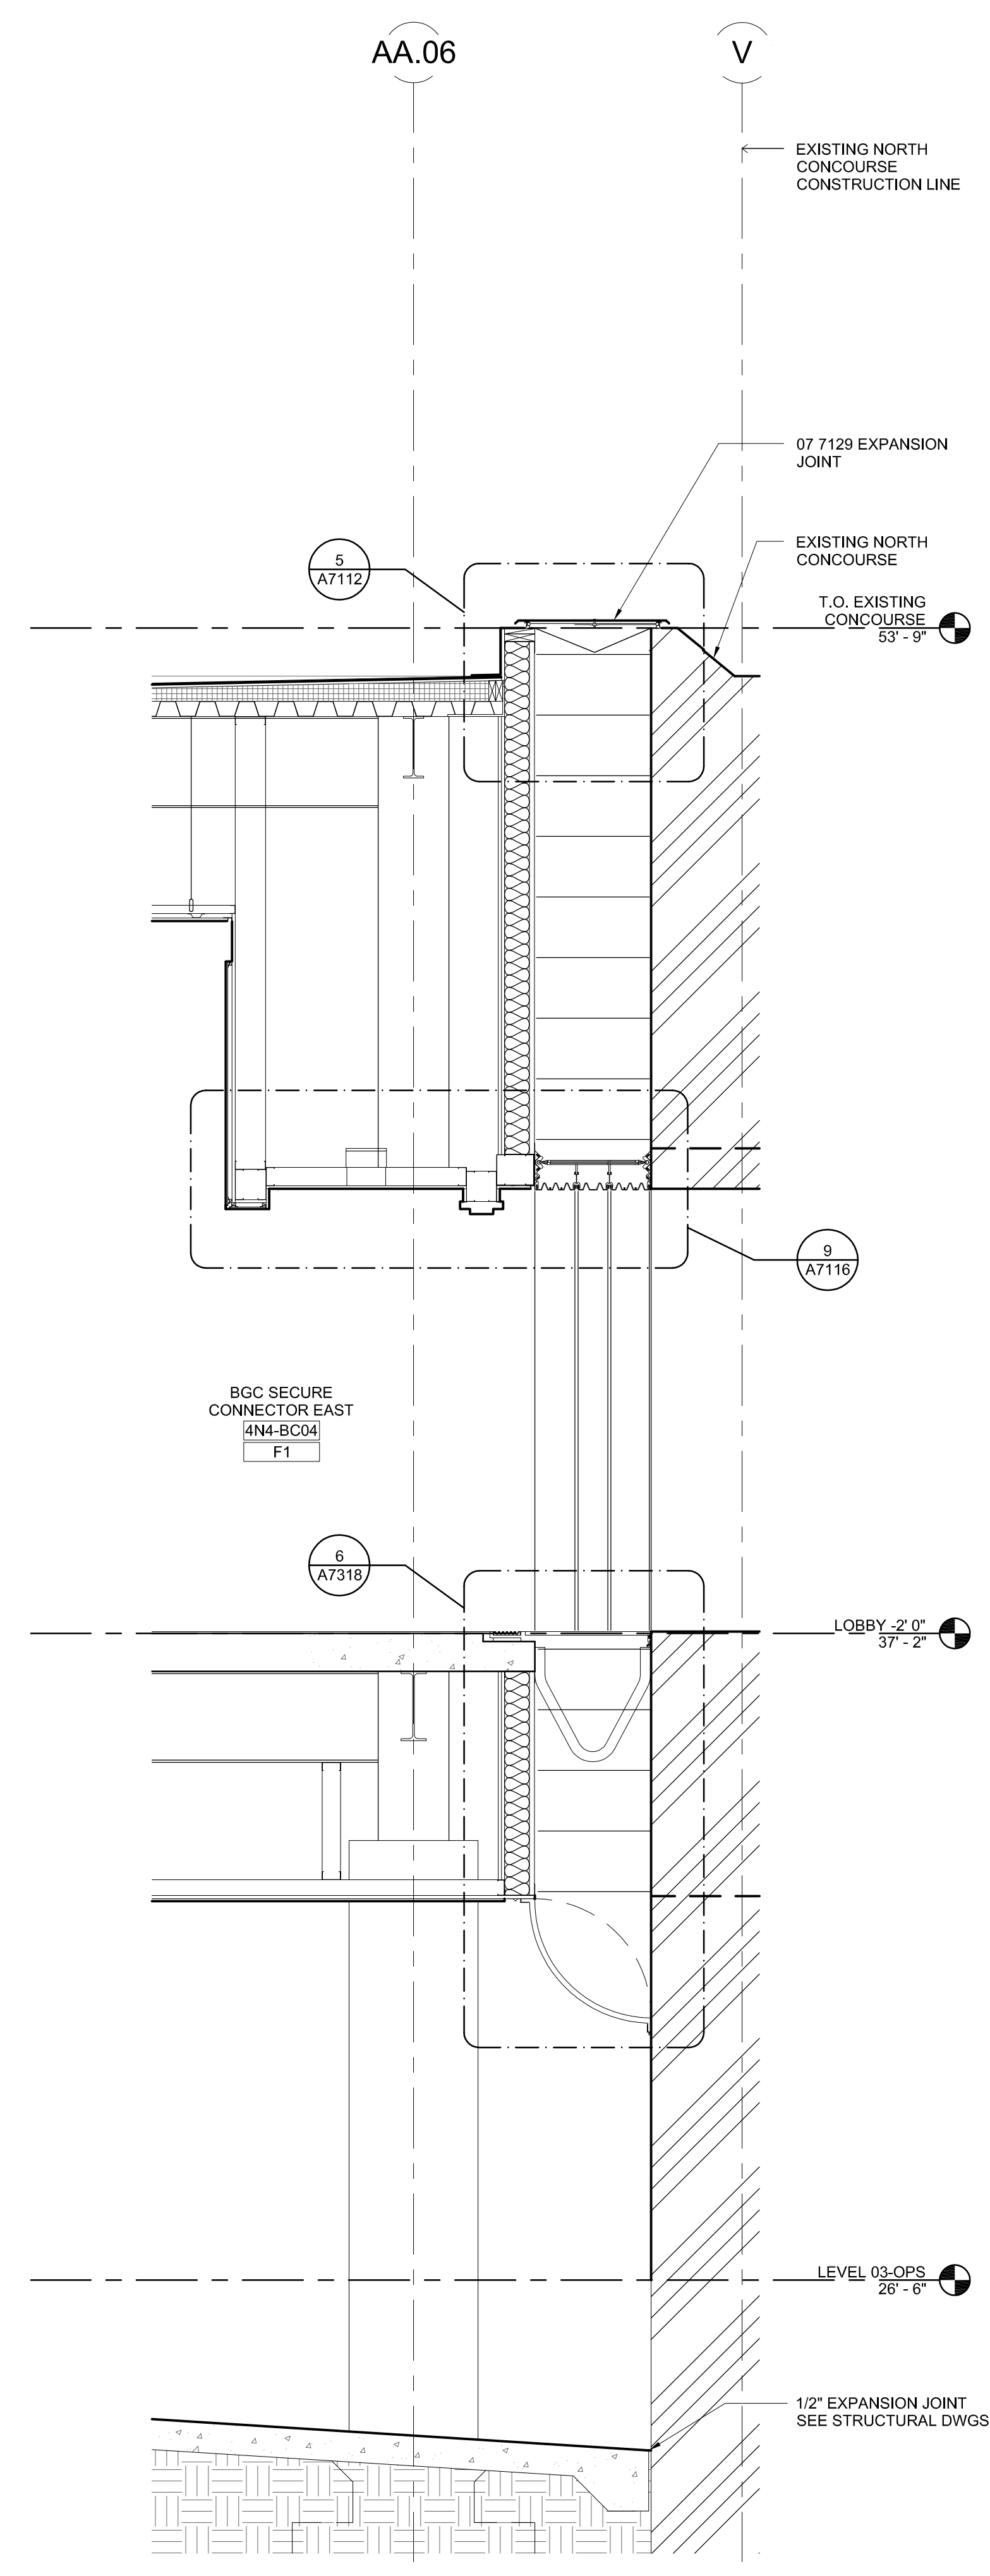

**3 SECTION @ GATE 123 BUILDING**  
 A6118/A6217 1/2" = 1'-0"

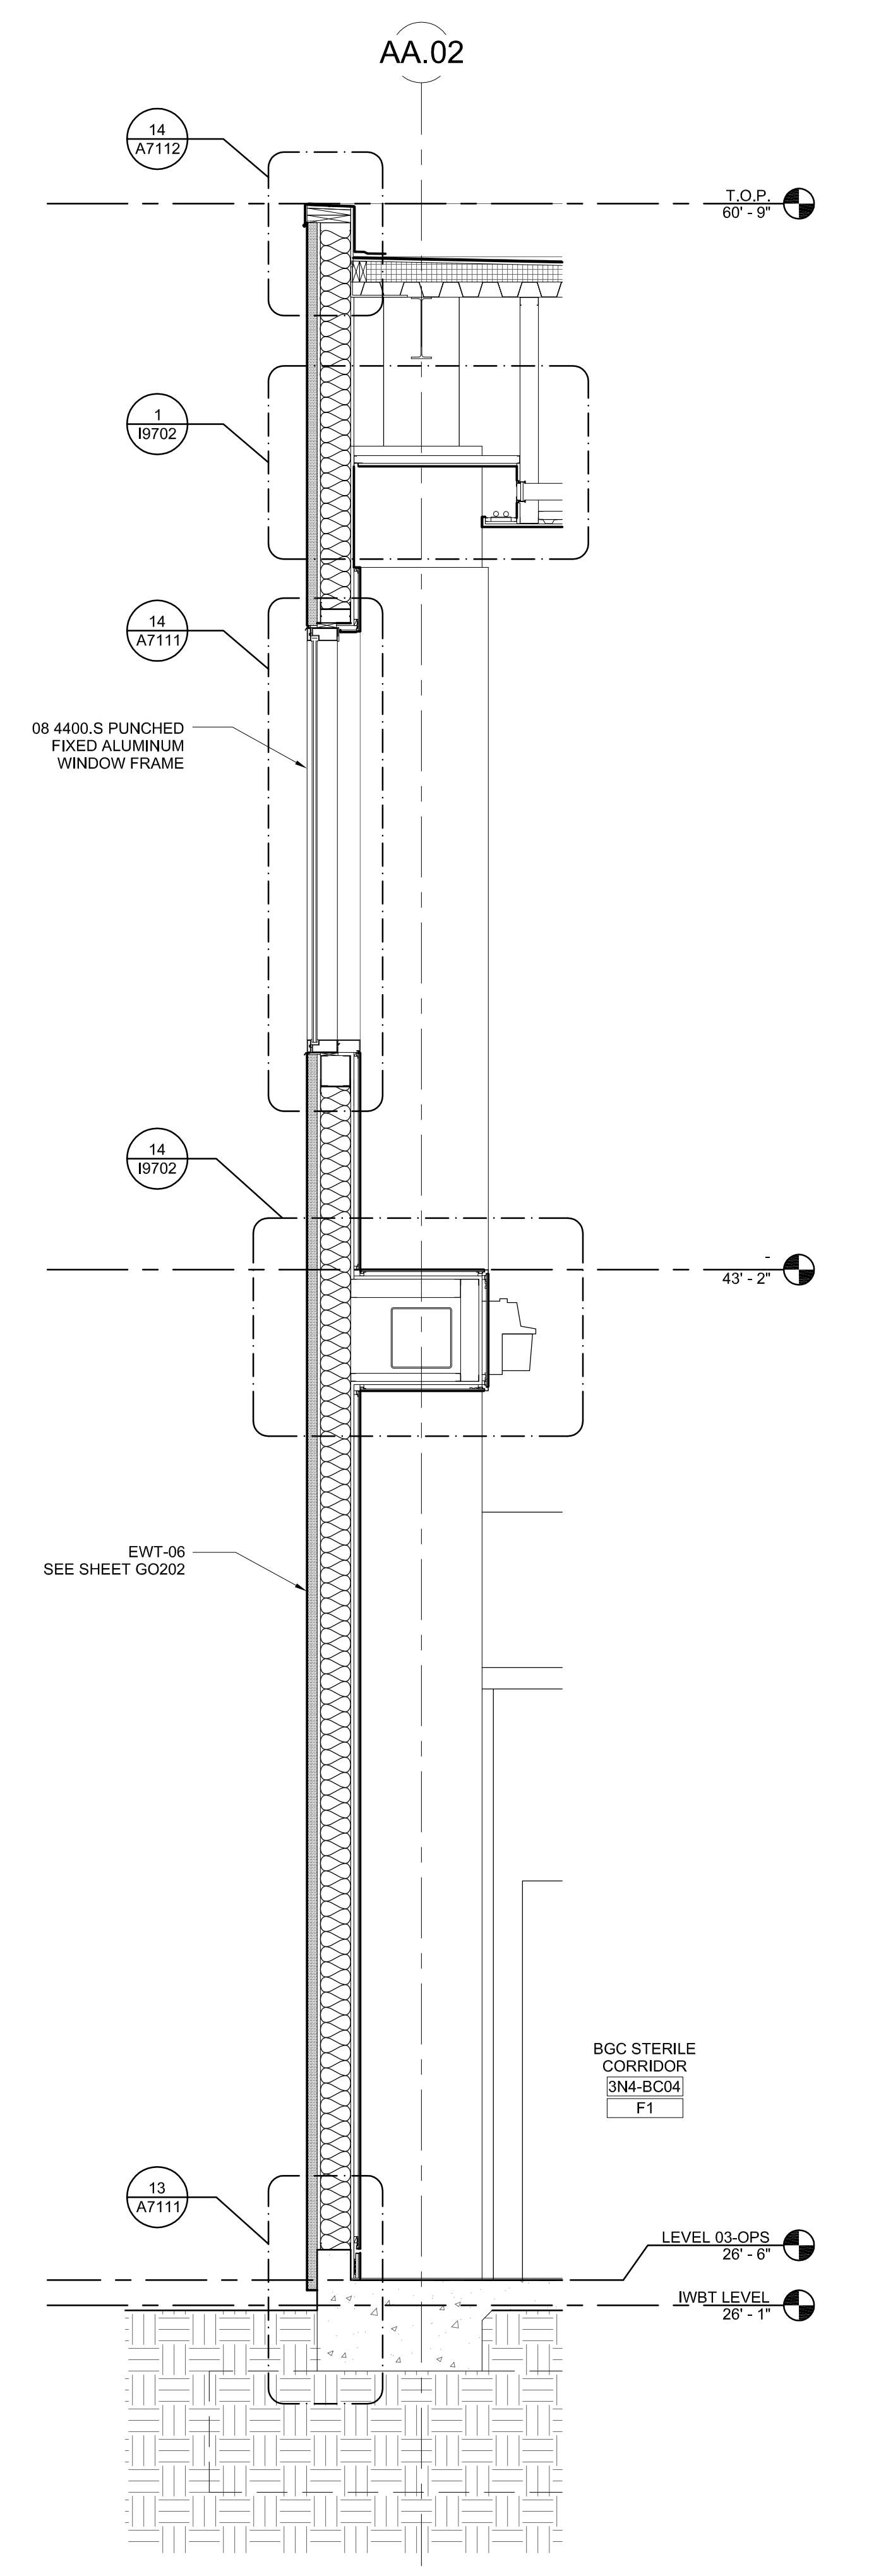

**2 WEST FACADE SECTION @ BGC STERILE CORRIDOR**  
 A6118/A6217 1/2" = 1'-0"

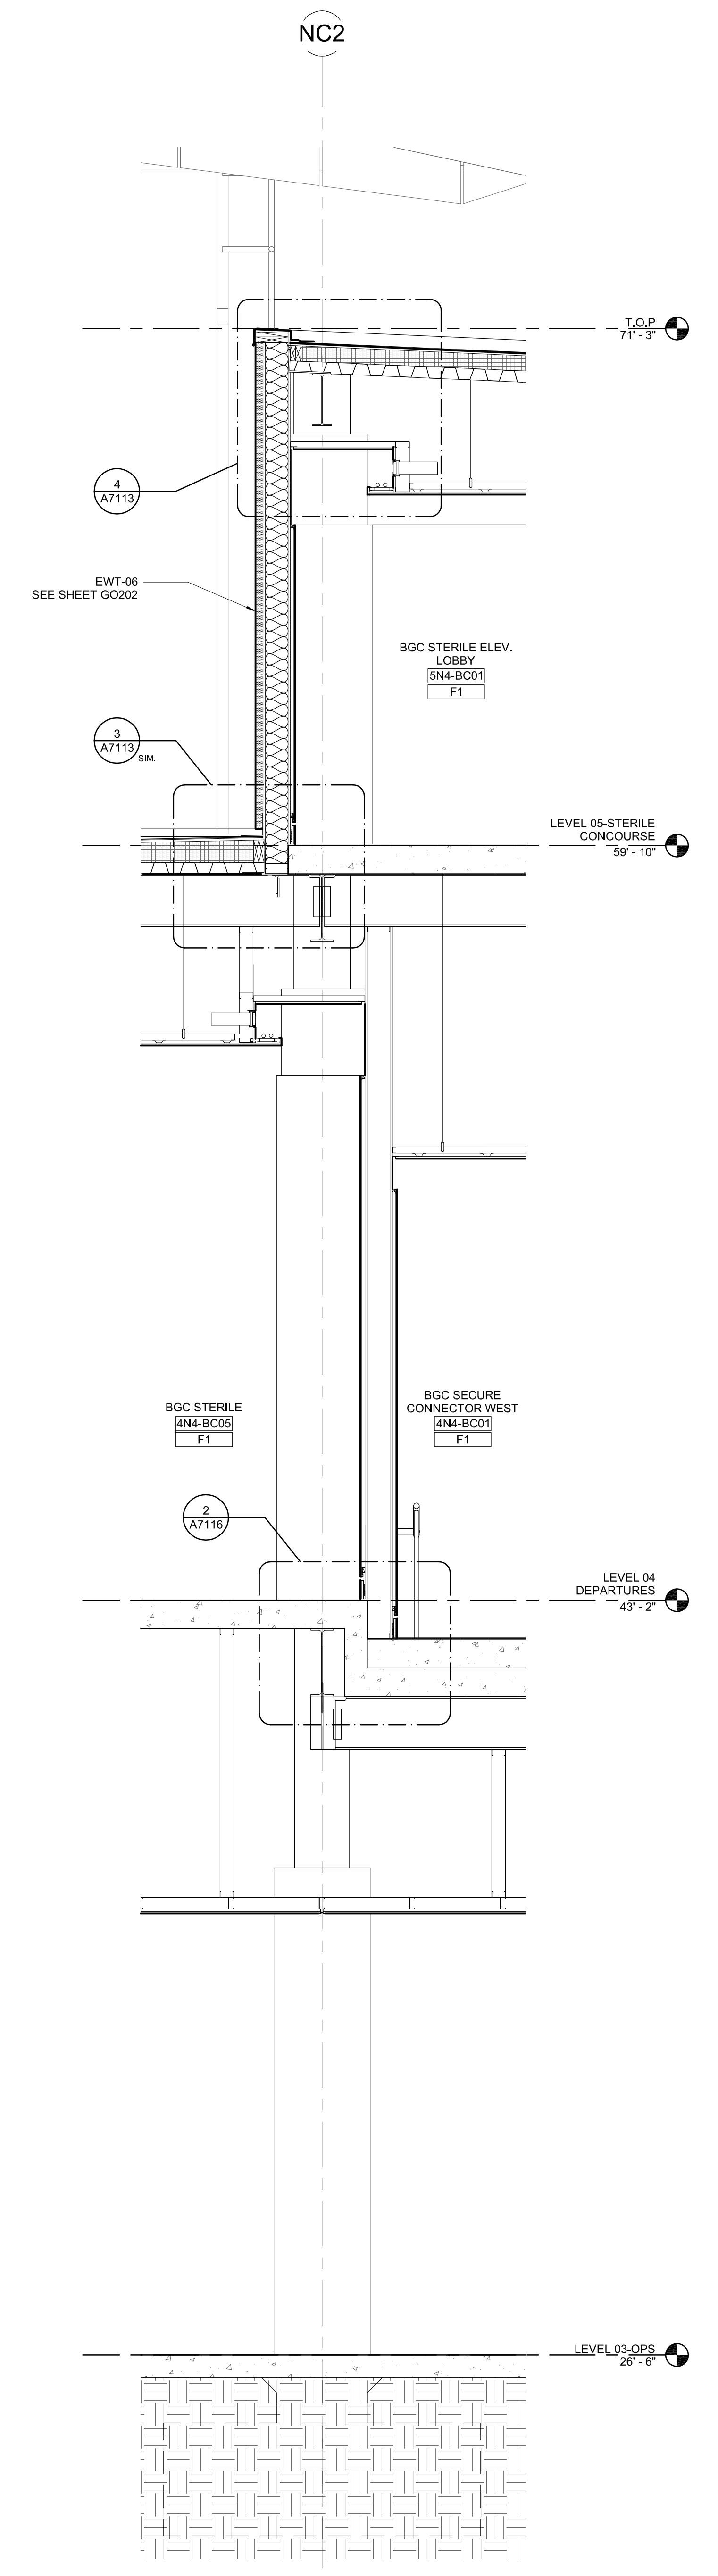

**1 SECTION @ BGC STERILE AND BGC SECURE CONNECTOR WEST**  
 A6118/A6217 1/2" = 1'-0"

CONSULTANT	CONSULTANT	CONSULTANT
------------	------------	------------



STAMP

REV. NO.	DATE	DESCRIPTION	REV. NO.	DATE	DESCRIPTION
DP5-B2	2010 0215	DESIGN PACKAGE #5 BULLETIN 2			

**Los Angeles World Airports**  
**BUS GATE CONNECTOR WALL SECTIONS**  
 Bradley West Concourse  
 Way, LA, CA 90045

**PMO LAX**

DATE: 2/2/2010 10:41 AM  
 USER: MUM  
 PROJECT: DA4274

**A6217**