




4 PARTIAL SECTION
A8119/A7114 1/16" = 1'-0"

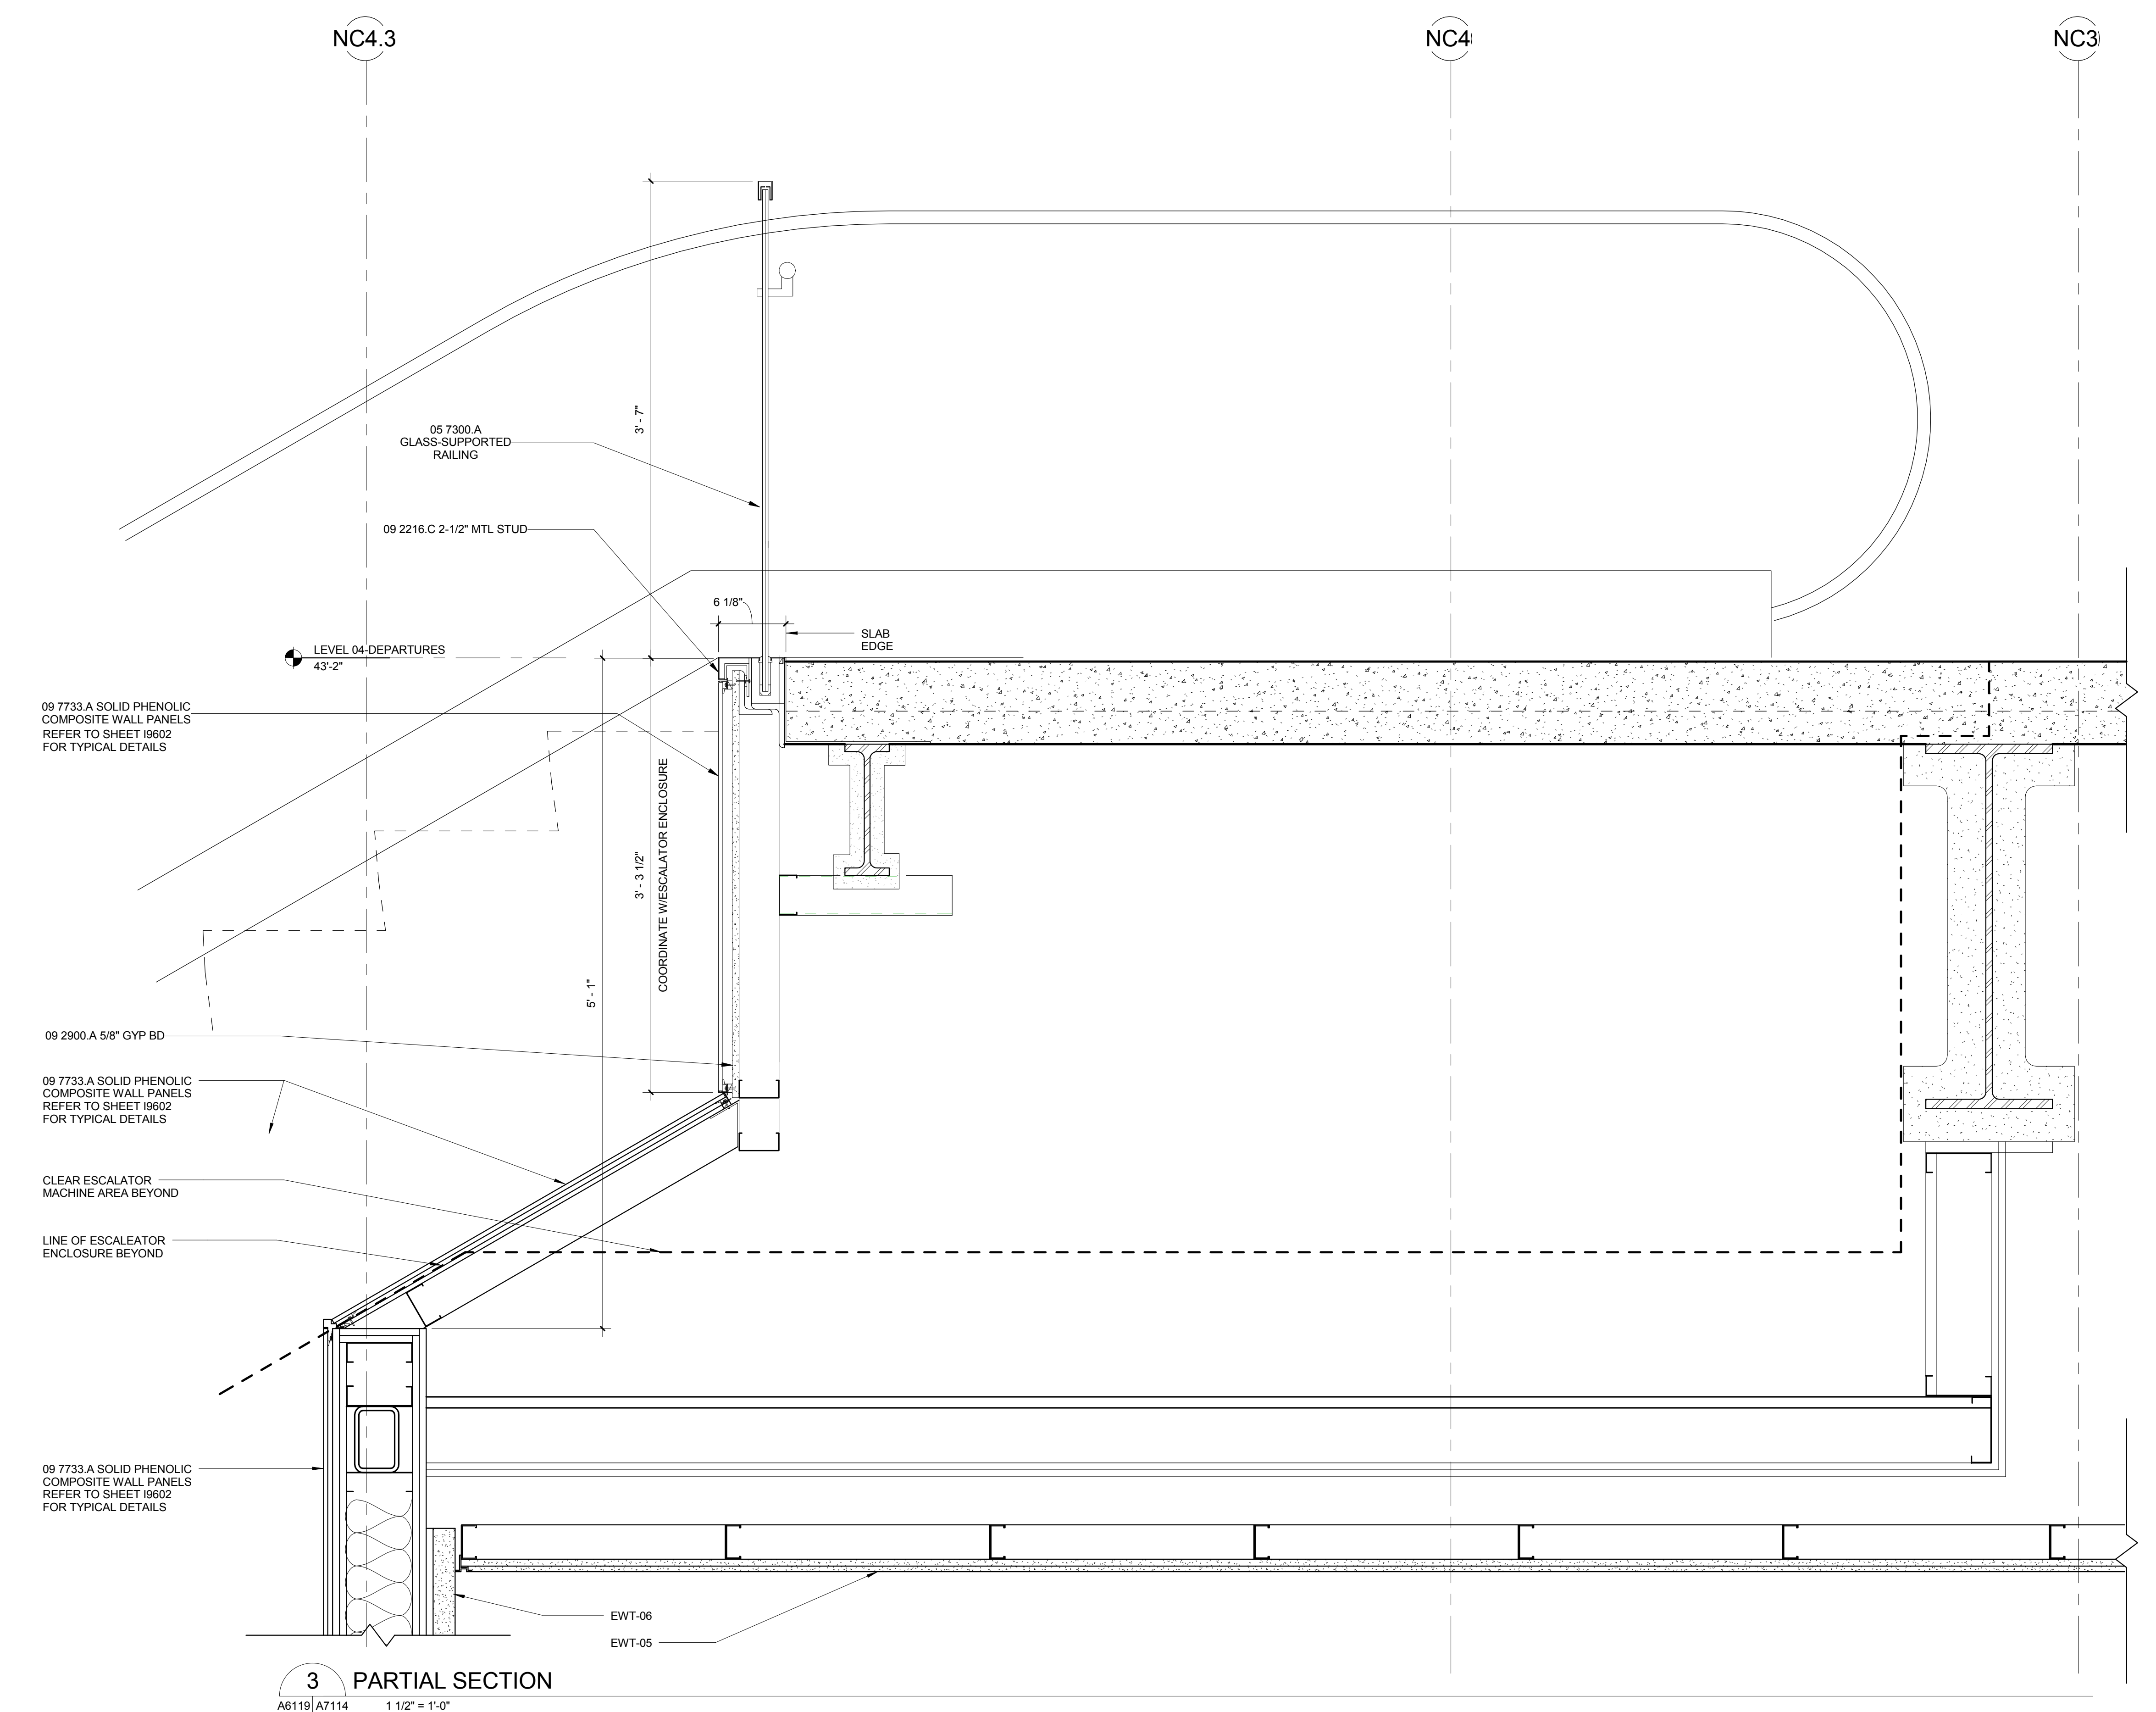

3 PARTIAL SECTION
A8119/A7114 1/16" = 1'-0"

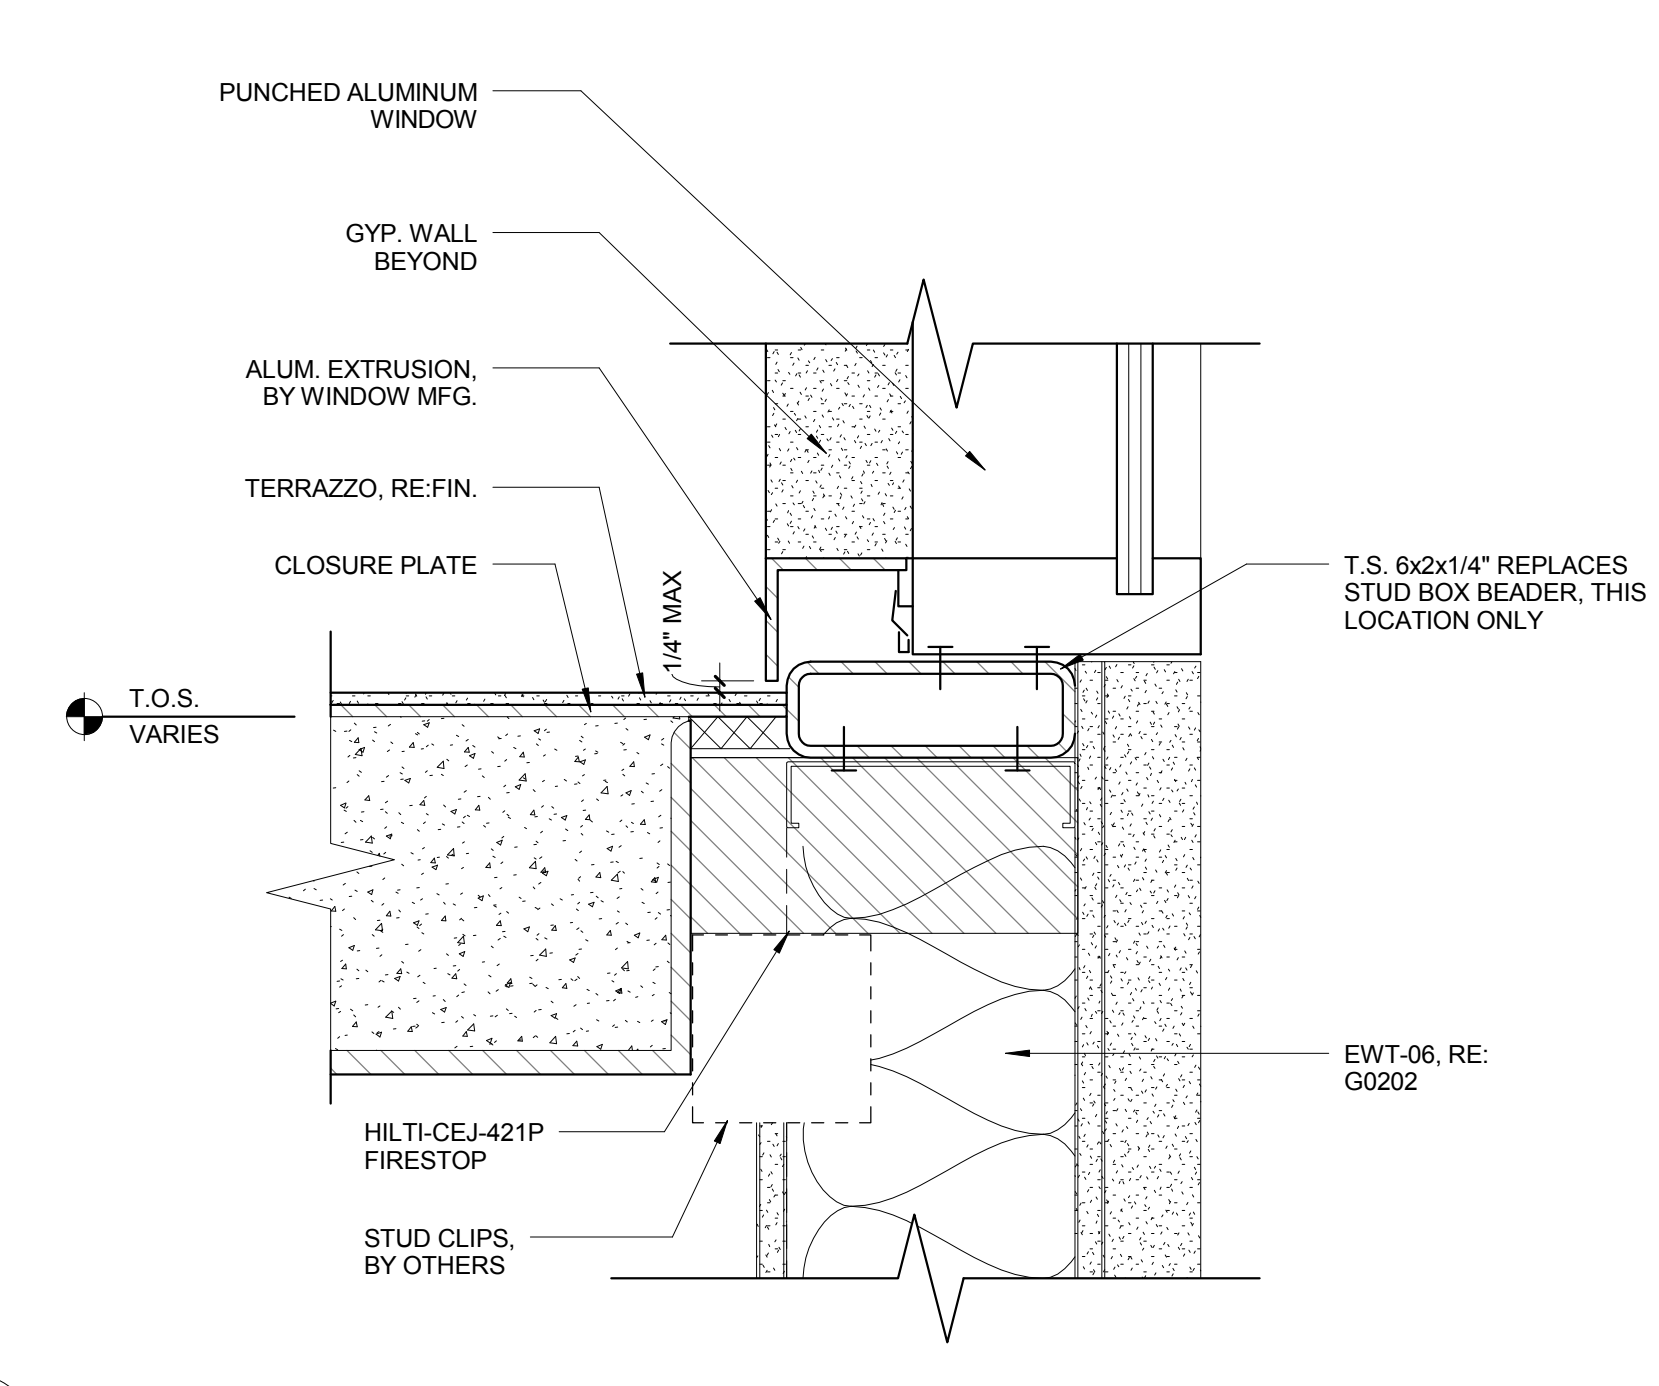

2 DETAIL
A7114 3/8" = 1'-0"

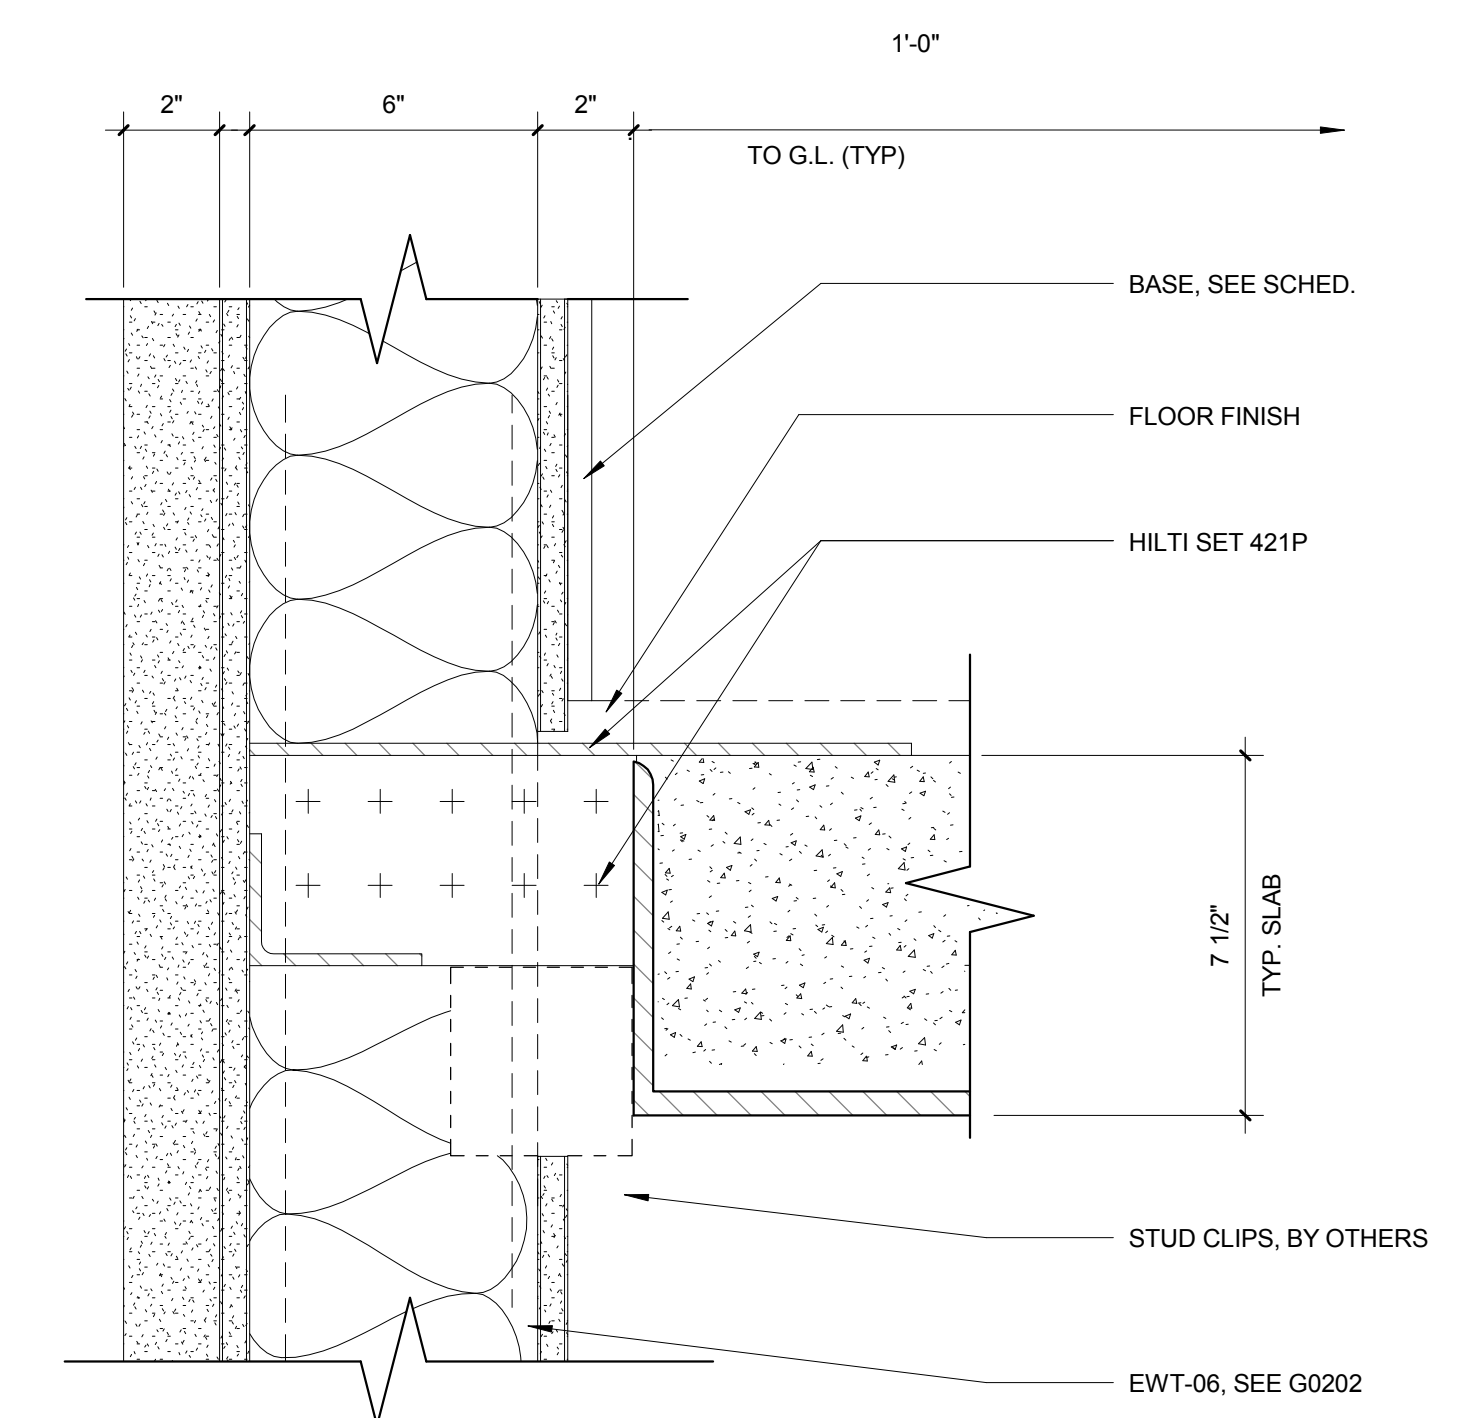

1 TYP. EDGE OF SLAB
A7114 3/8" = 1'-0"

CONSULTANT	CONSULTANT	CONSULTANT
------------	------------	------------



STAMP

REV. NO.	DATE	DESCRIPTION	REV. NO.	DATE	DESCRIPTION
DP5-B2	2010 0215	DESIGN PACKAGE #5 BULLETIN 2			

Los Angeles World Airports

LAX Bradley West Concourses, West and South Concourses - CD

BUS GATE CONNECTOR DETAILS

Bradley West Concourses - 380 World Way, LA, CA 90045

DATE: 2/20/10 4:53:07 PM

DA4274

A7114